



FIRST FLOOR PLAN
 scale 1:3400@a2




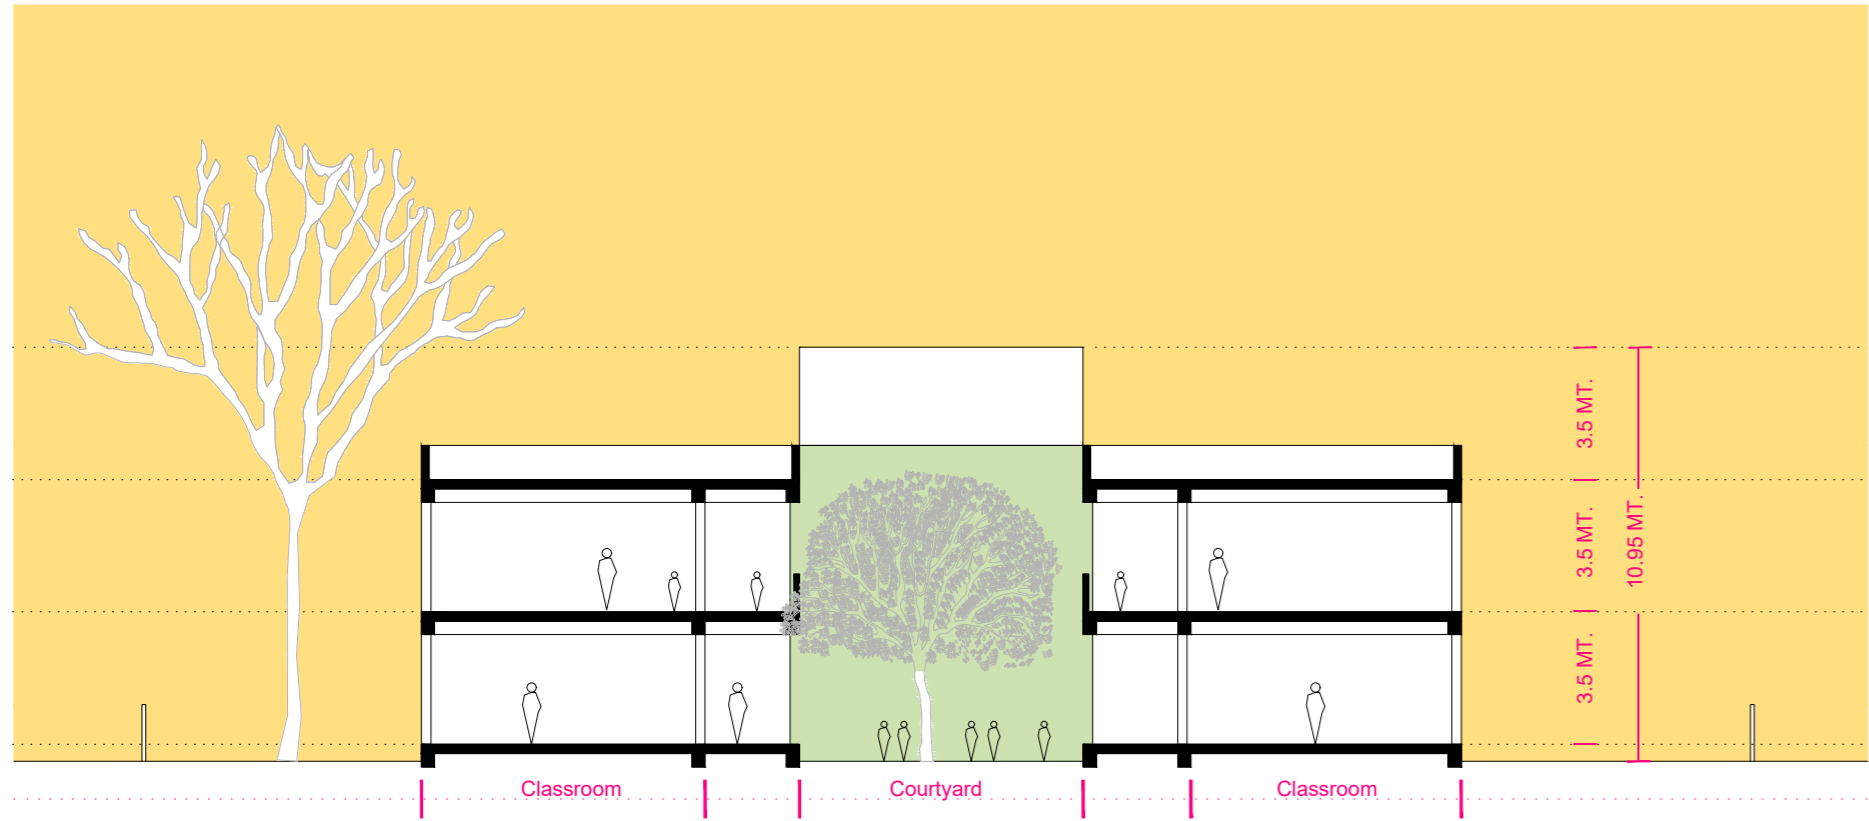

SECTION BB
scale 1:200@a2

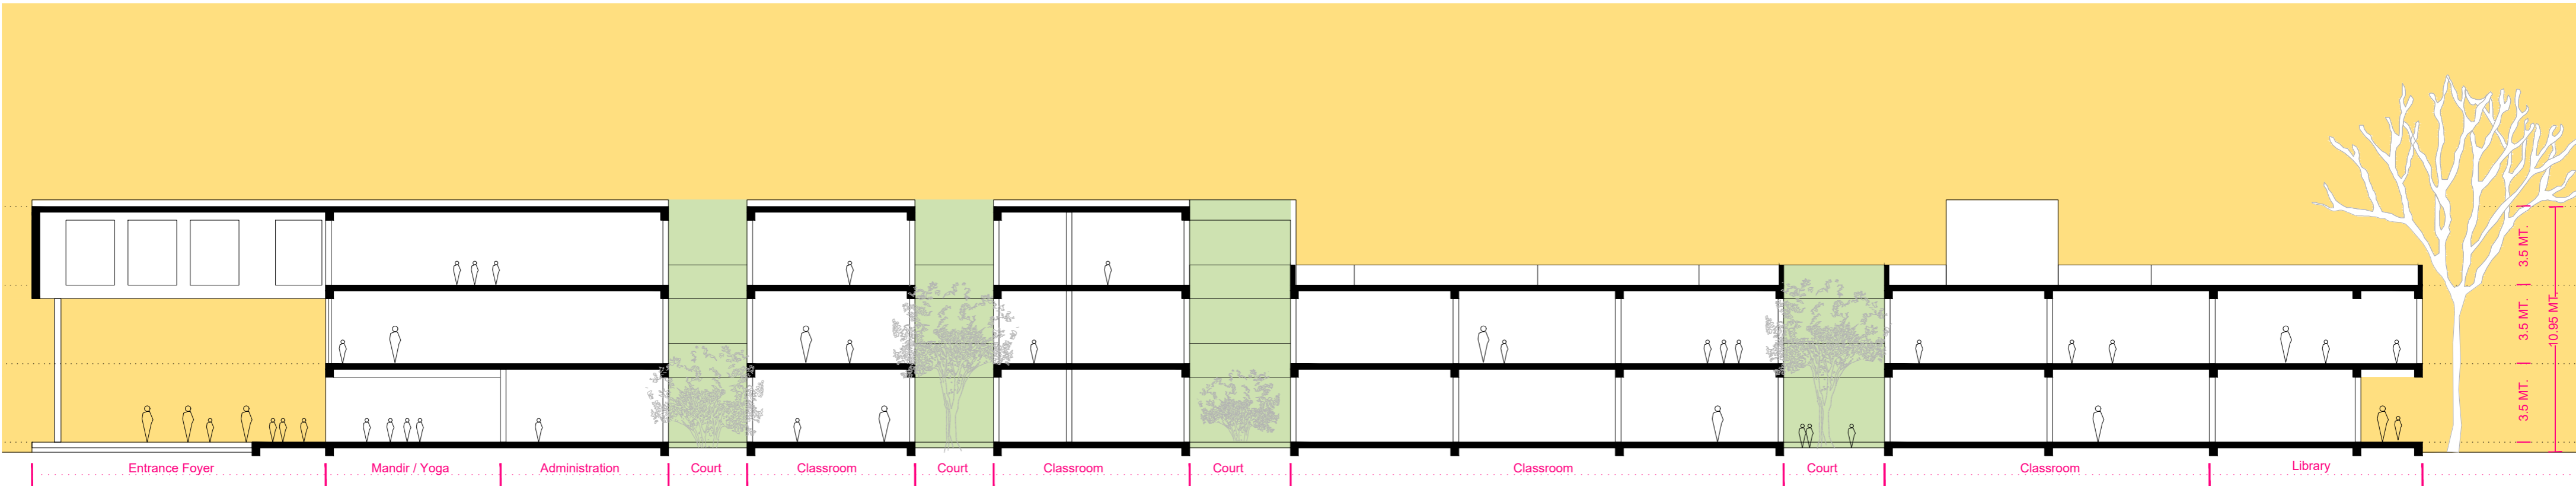

SECTION AA
scale 1:200@a2

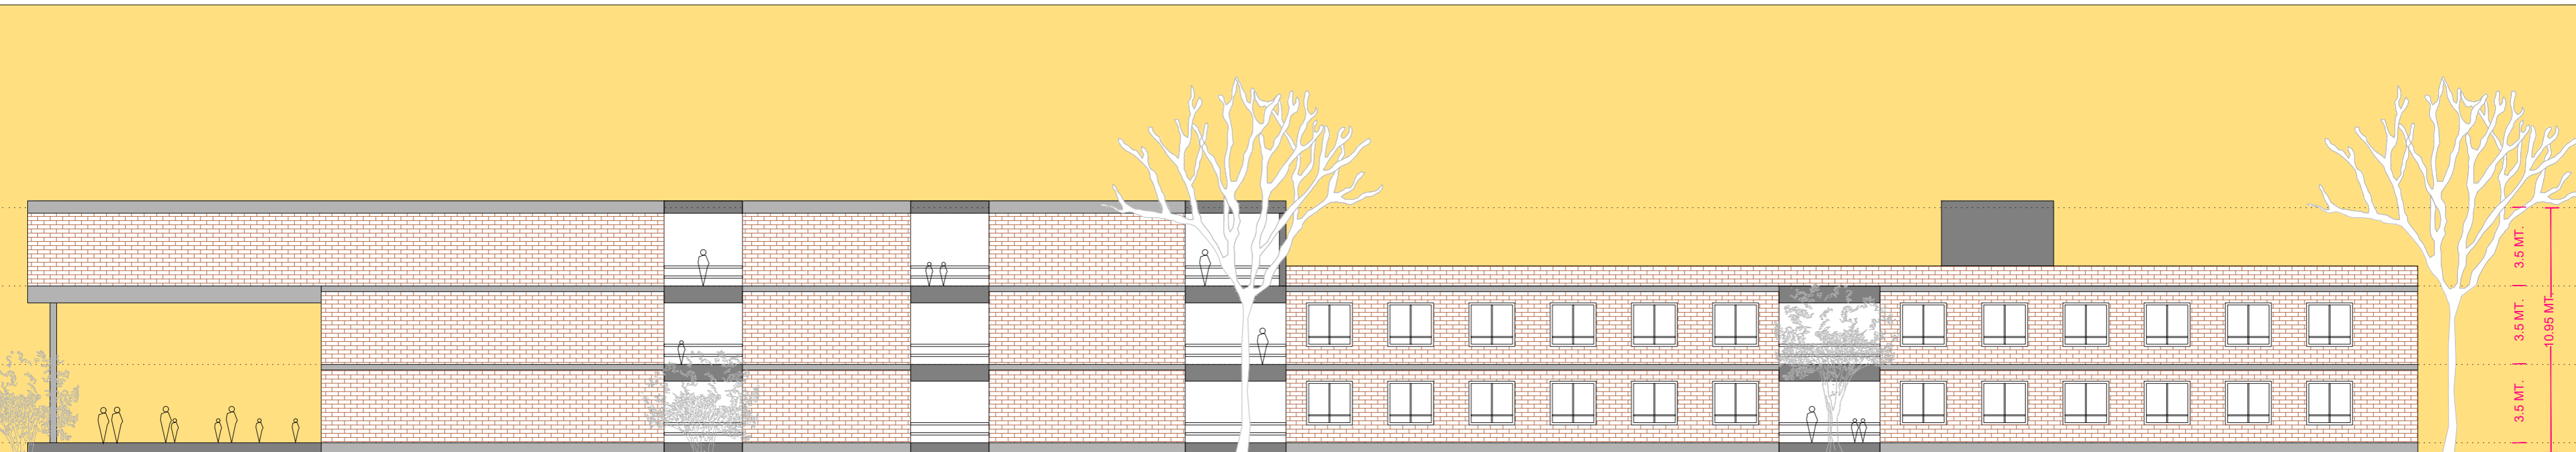

FRONT ELEVATION
scale 1:200@a2